


521800

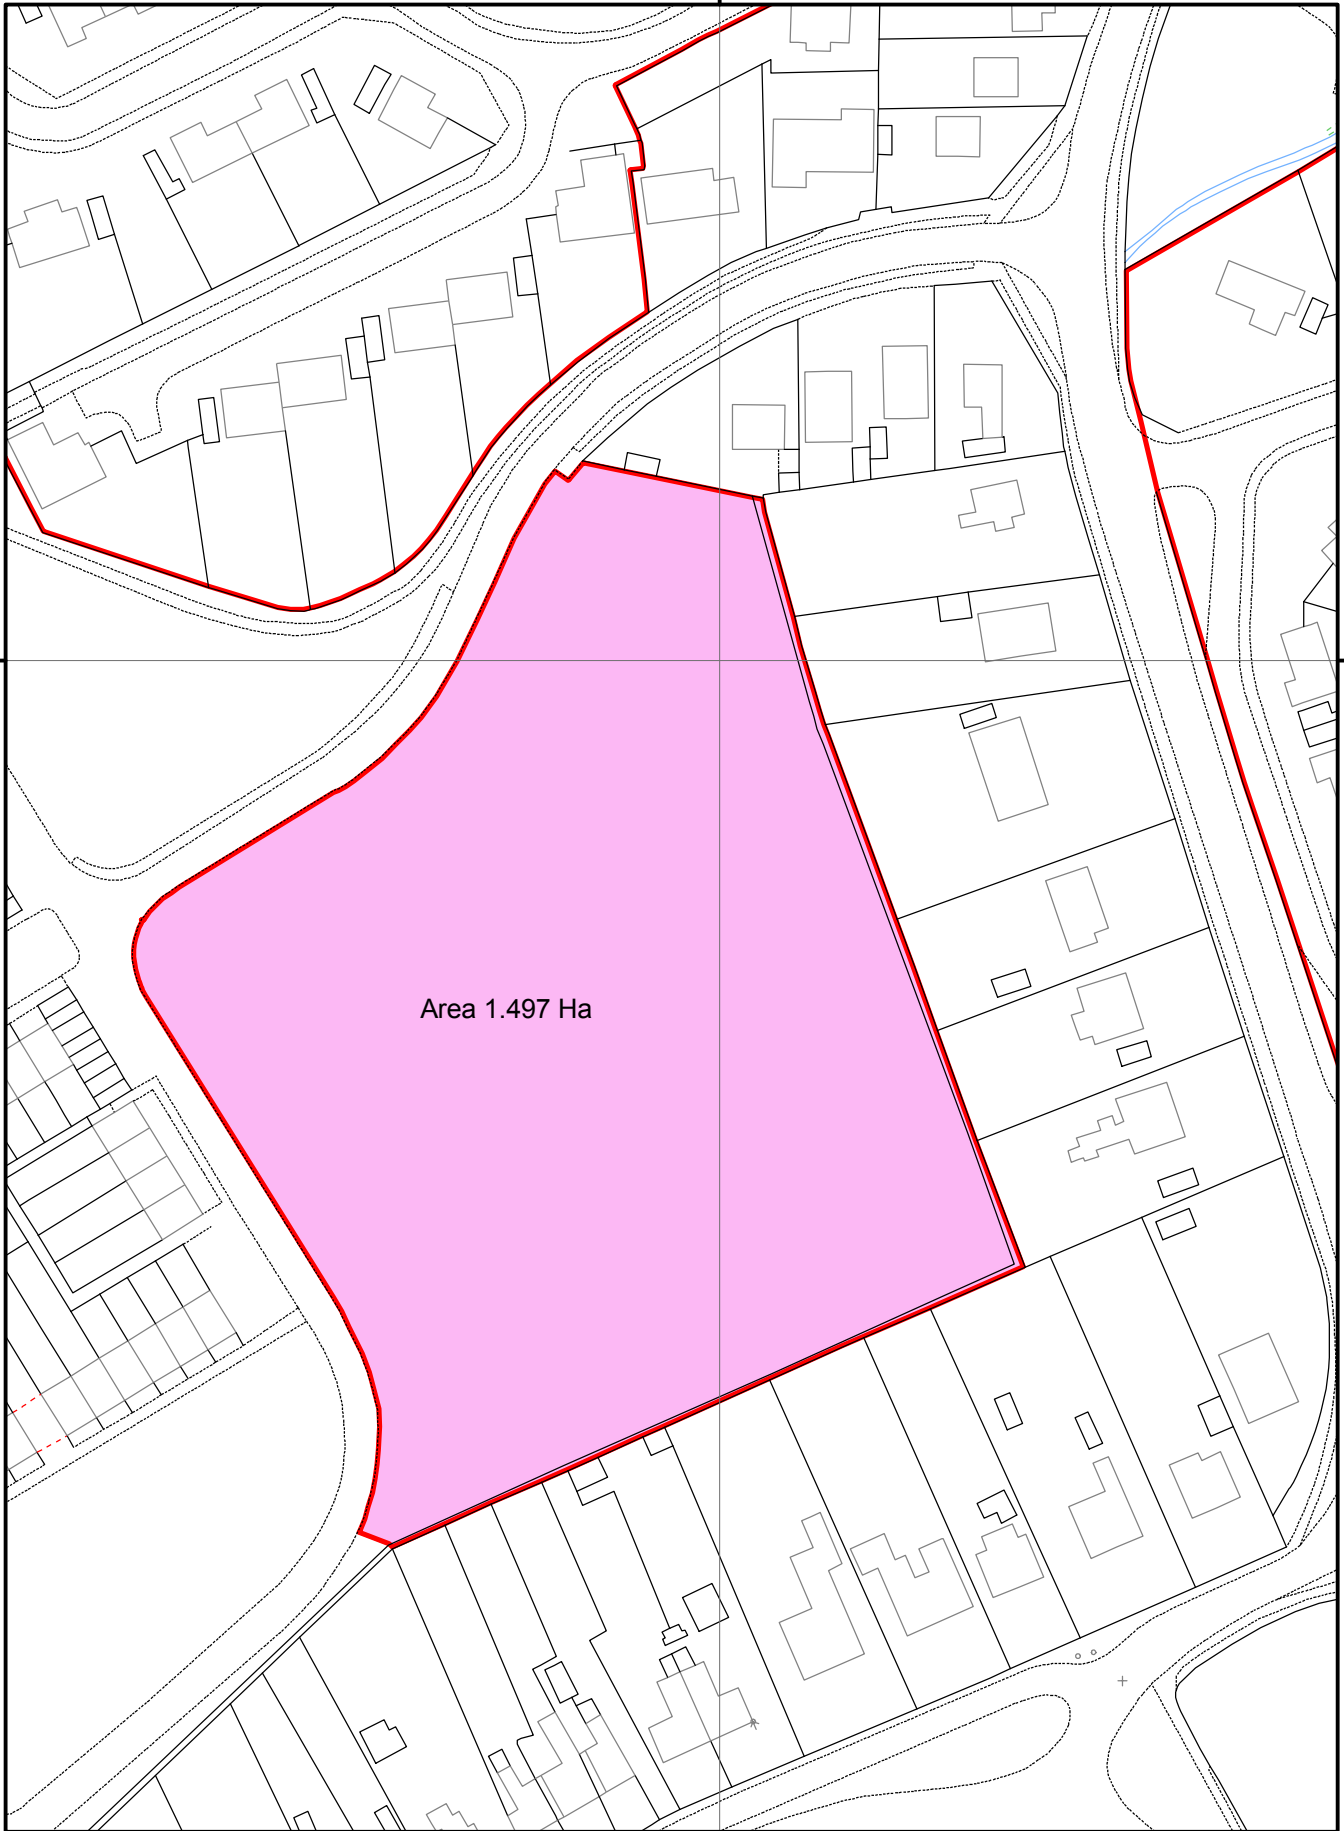

Area 1.497 Ha

521800

DEFENCE ESTATES
Delivering Estate Solutions to Defence Needs



Disposal Clinton Park
 RAF Coningsby
 Lincs

GRID REF: TF 217583
 SCALE 1:1,250 @ A4

Plan Reference: Disposal_Clinton_Park
 Plan Dated : 10/09/09
 Produced By : GM
 Revised : Title



MOD, DE OPERATIONS NORTH
 STIRLING HOUSE, DENNY END ROAD,
 WATERBEACH, CAMBS. CB25 9QE
 Tel : 01223 255415



The scale ratio stated is accurate when reproduced at size stated, by the Geographic Information Unit, Waterbeach. Any other reproduction by conventional or electronic means, e.g. printing from a PDF, may alter the scale of the map. Please check the dimensions of the grid to confirm any change in scale before taking measurements.

Due to the Ordnance Survey's Positional Accuracy Improvement (PAI) Programme, some data on this map may be misaligned with its related OS feature. The originating GI office will be able to advise you of the PAI data conversion programme, its impact on this map and any further information you may require.

This map is © Copyright DE 2005 and may not be copied or reproduced in any form, nor added to or otherwise altered in any way without the express permission of the Geographic Information Unit, DE Waterbeach

This map is reproduced from Ordnance Survey material with the permission of Ordnance Survey on behalf of the Controller of Her Majesty's Stationery Office © Crown Copyright. Unauthorised reproduction infringes Crown Copyright and may lead to prosecution or civil proceedings. Defence Estates Licence No. 10003250, 2005.